


Grant County Solar Project 9804-CE-100

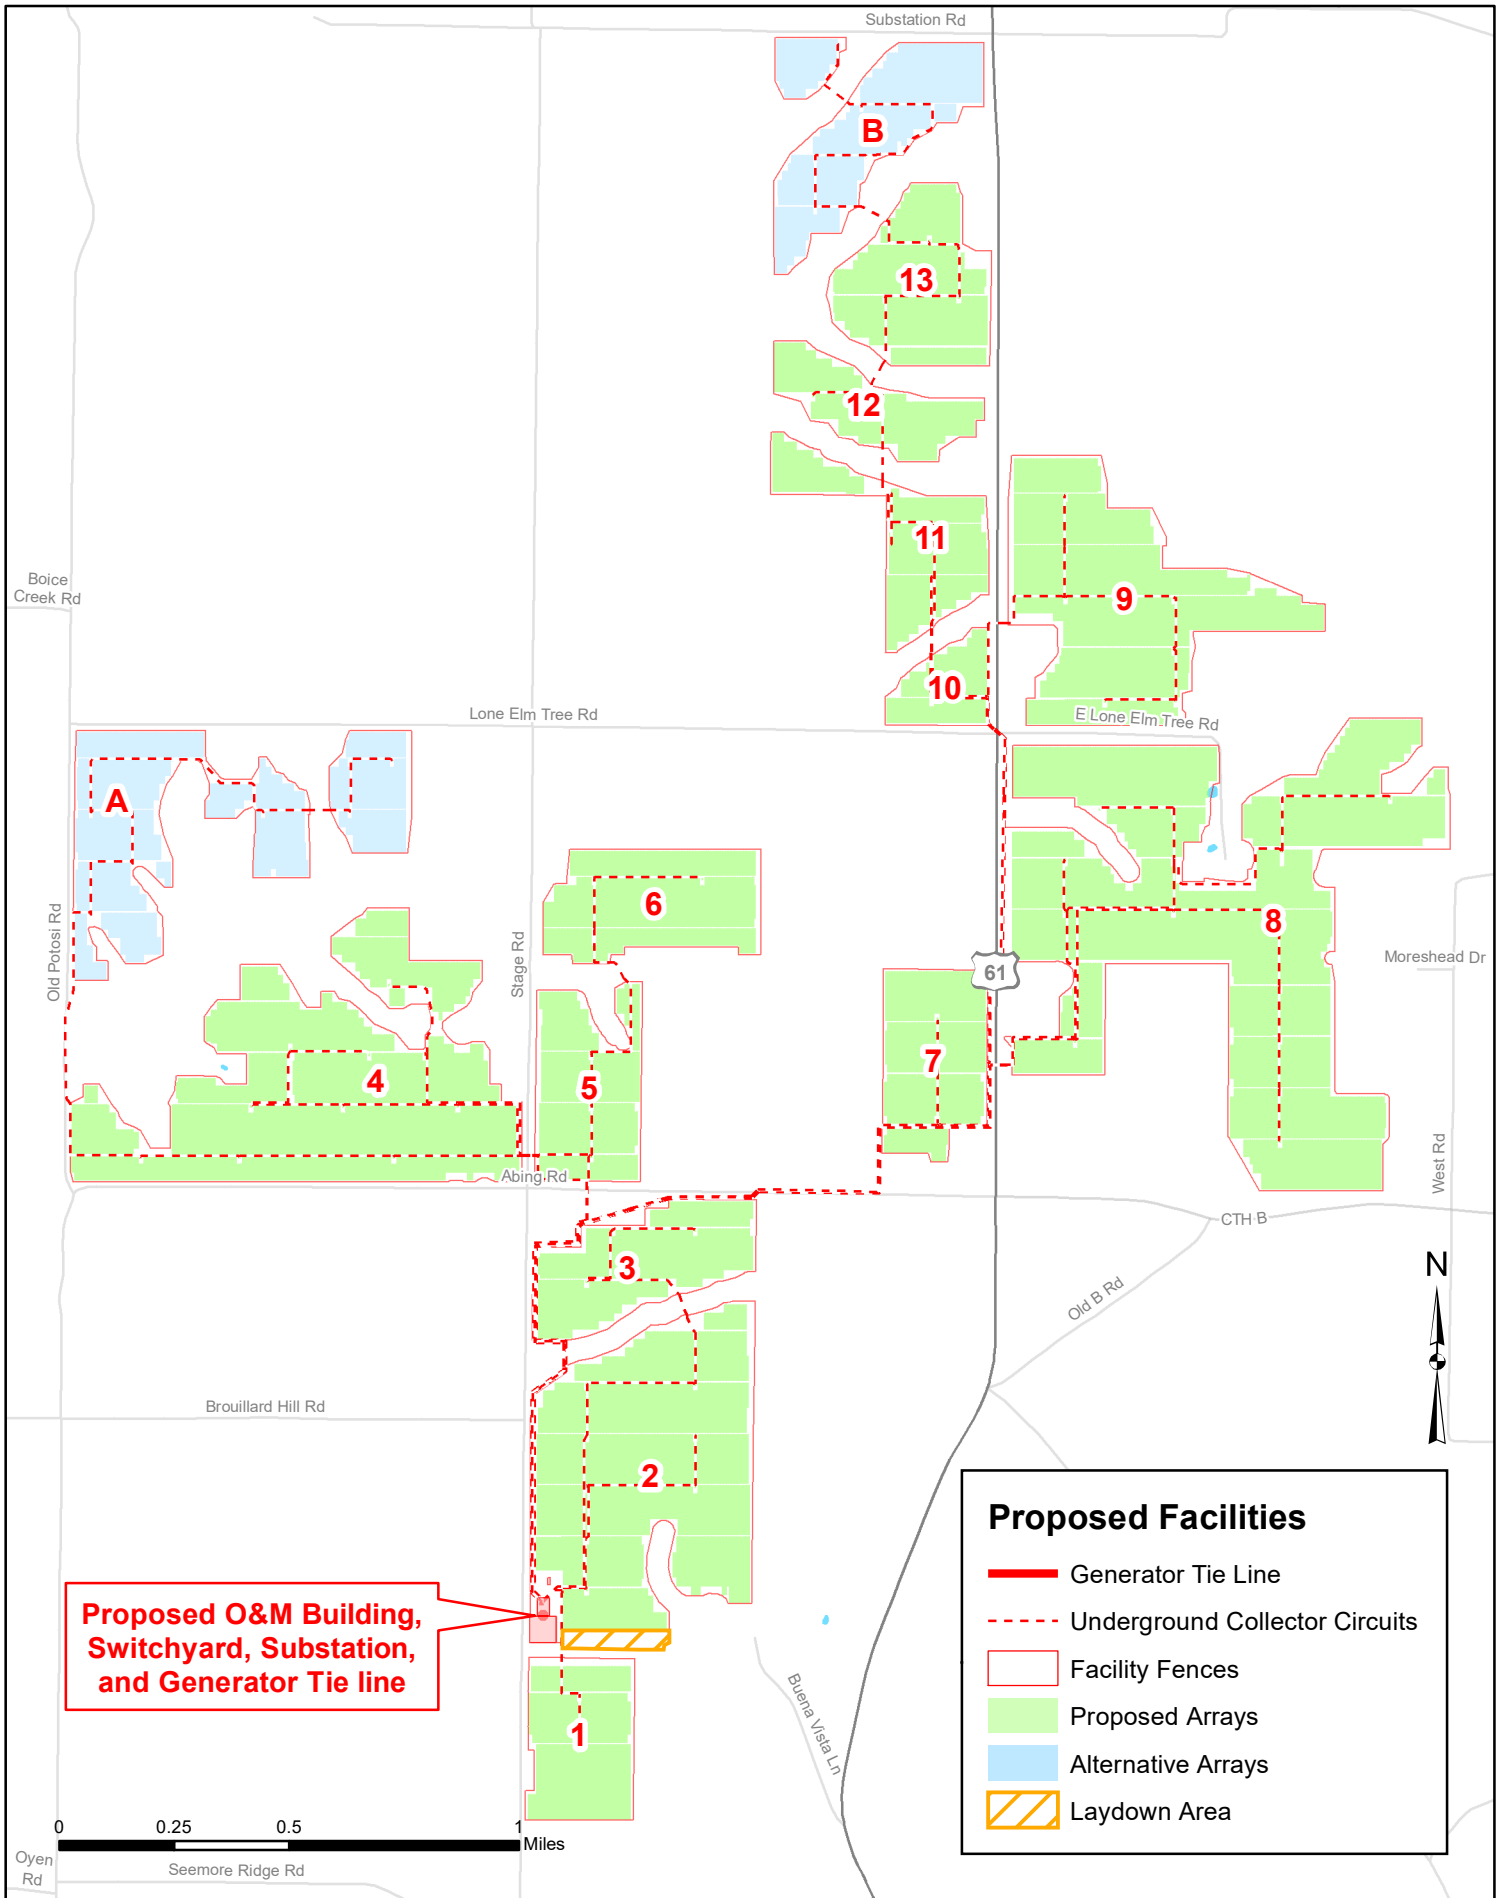

Proposed O&M Building, Switchyard, Substation, and Generator Tie line

Proposed Facilities

- Generator Tie Line
- - - Underground Collector Circuits
- Facility Fences
- Proposed Arrays
- Alternative Arrays
- Laydown Area