

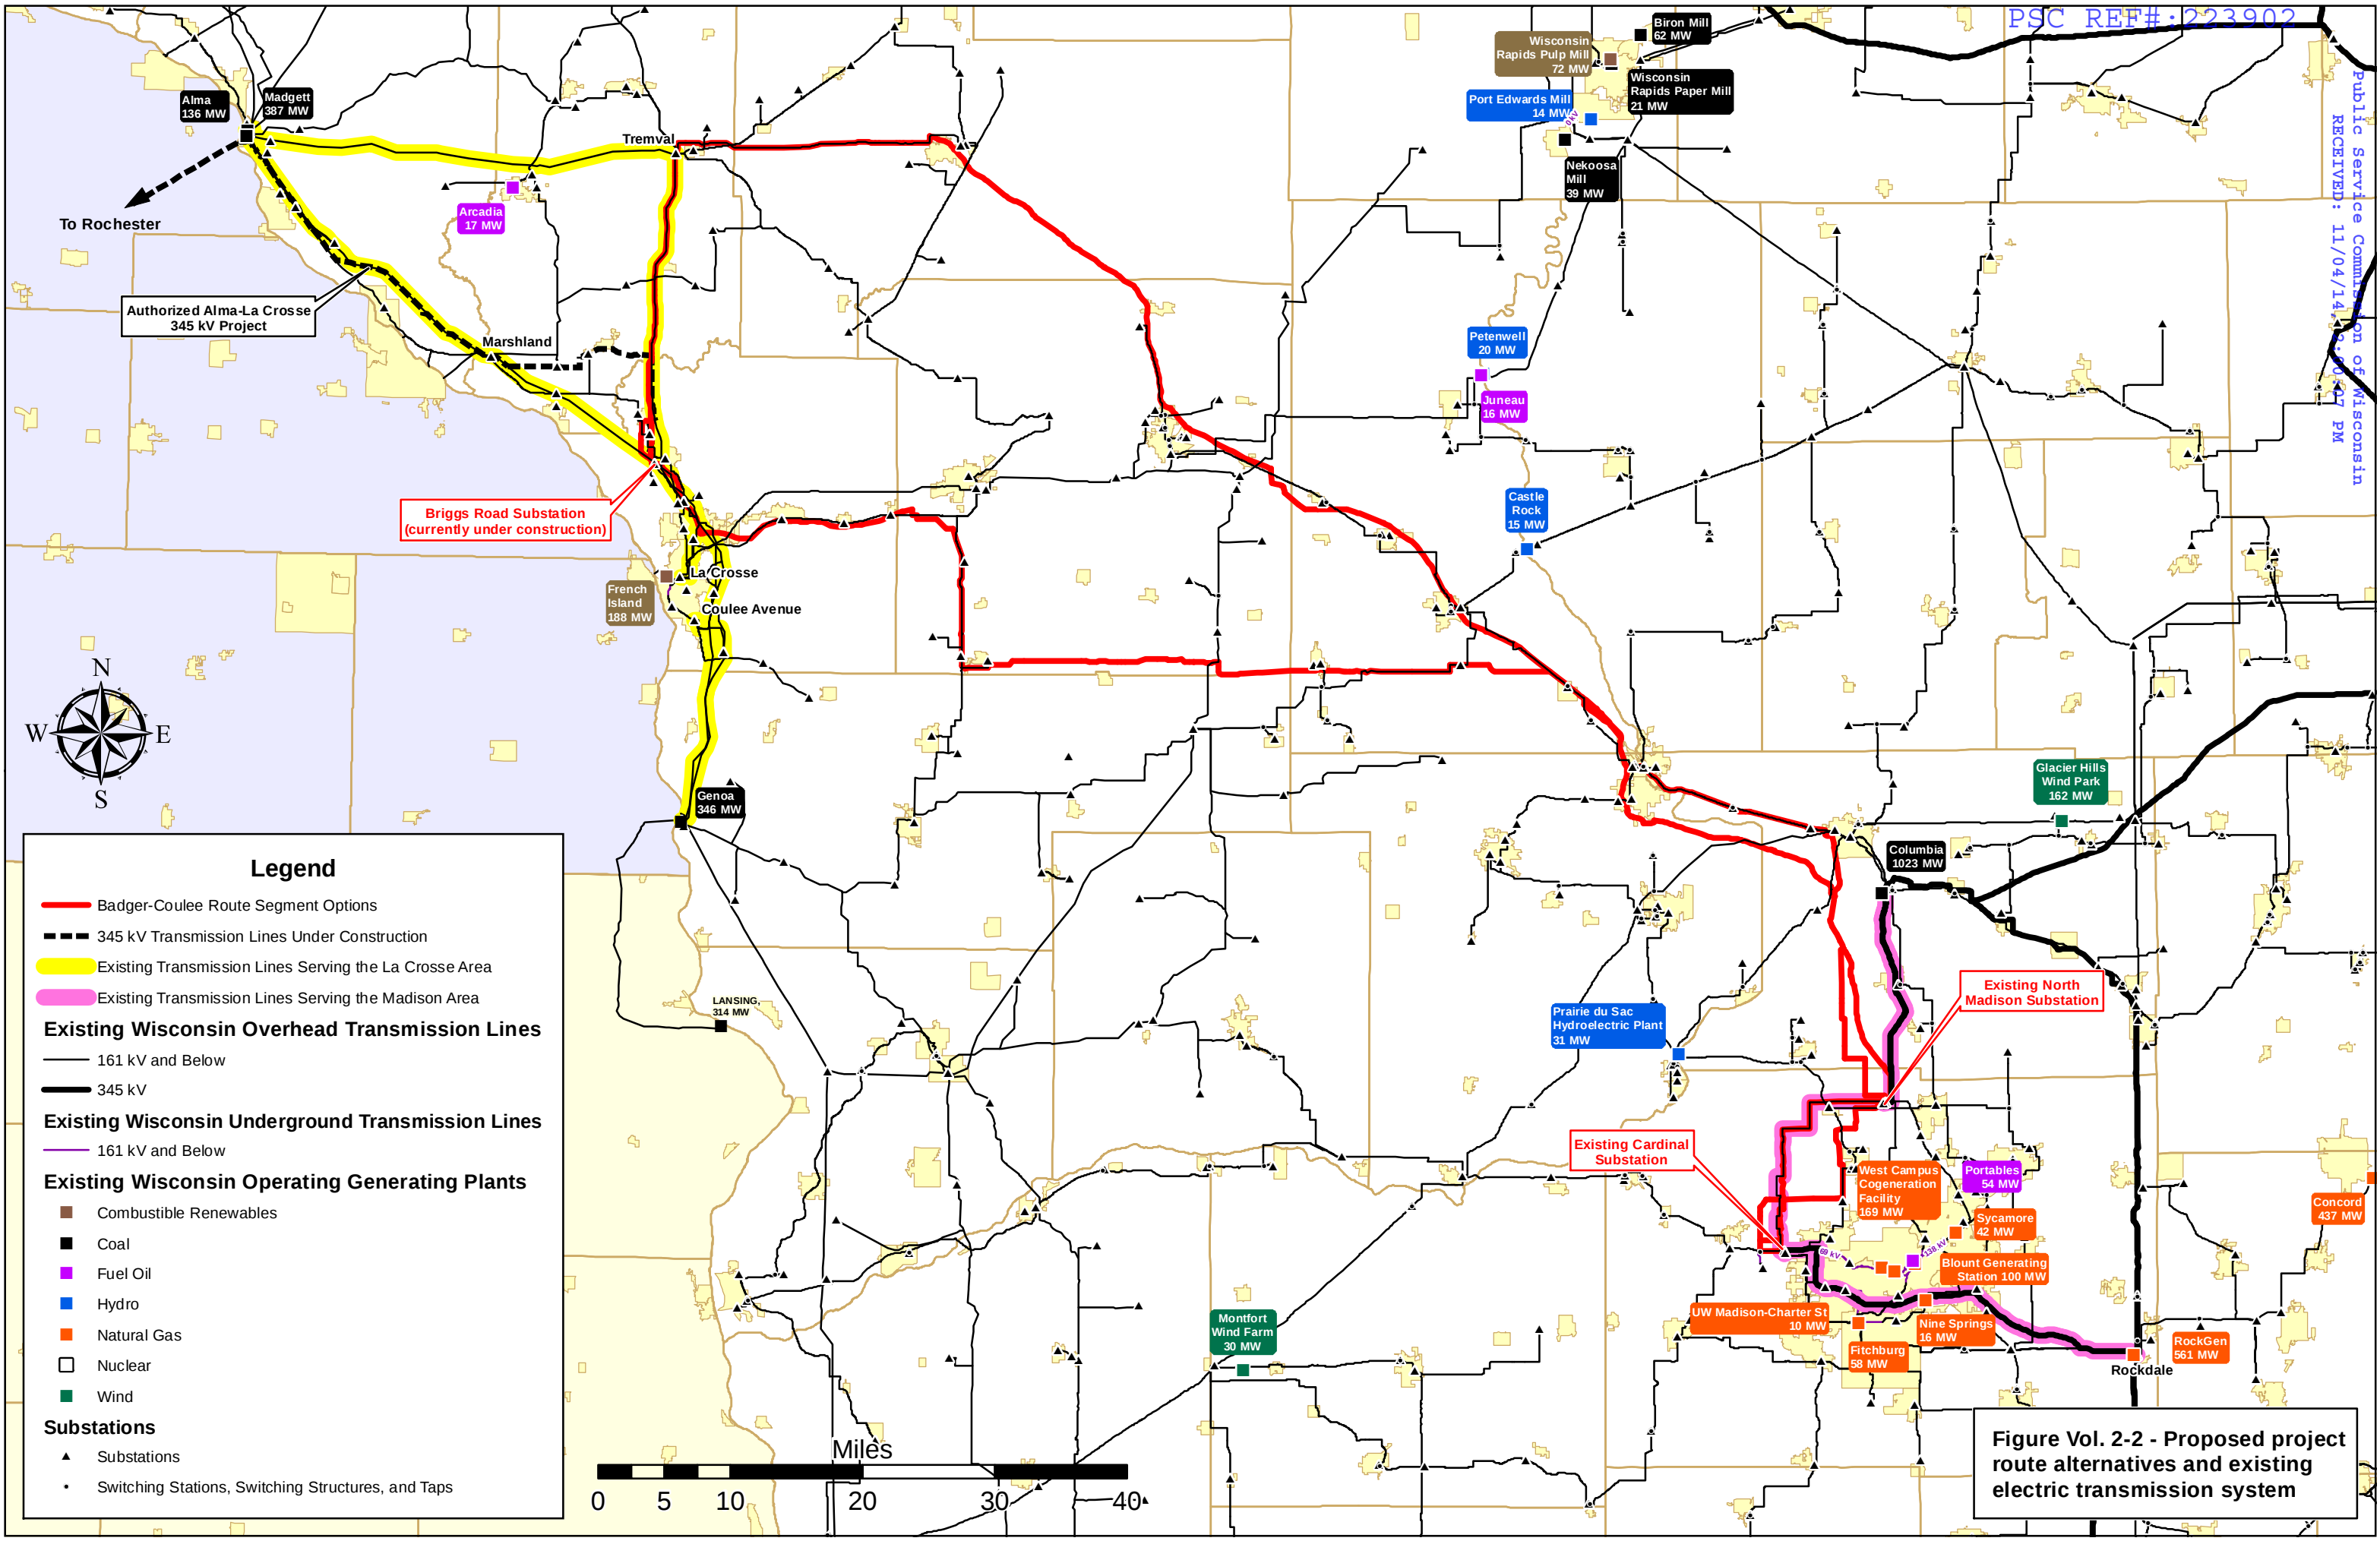


Figure Vol. 2-2 - Proposed project route alternatives and existing electric transmission system